




ELEVATION FROM CYMBELINE WAY

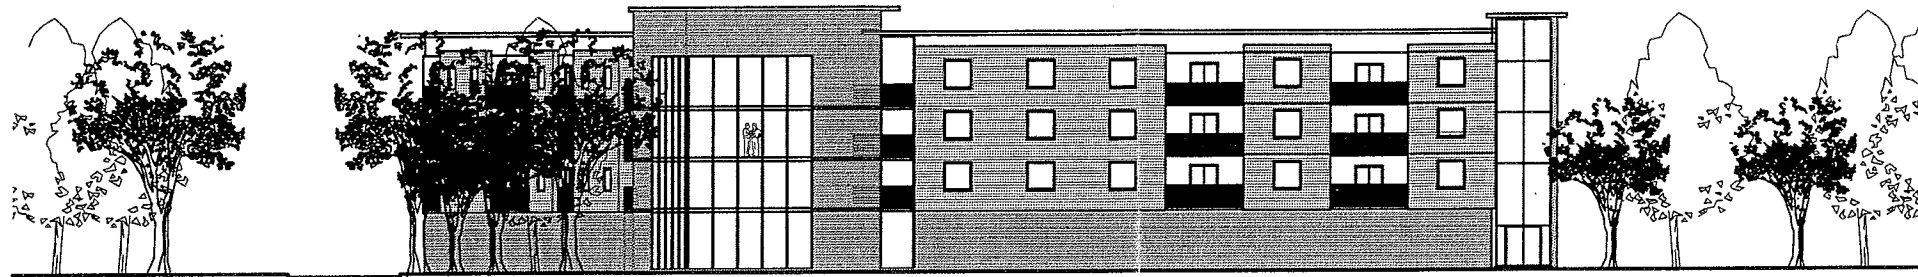



ELEVATION FROM SPRING LANE ROUNDABOUT

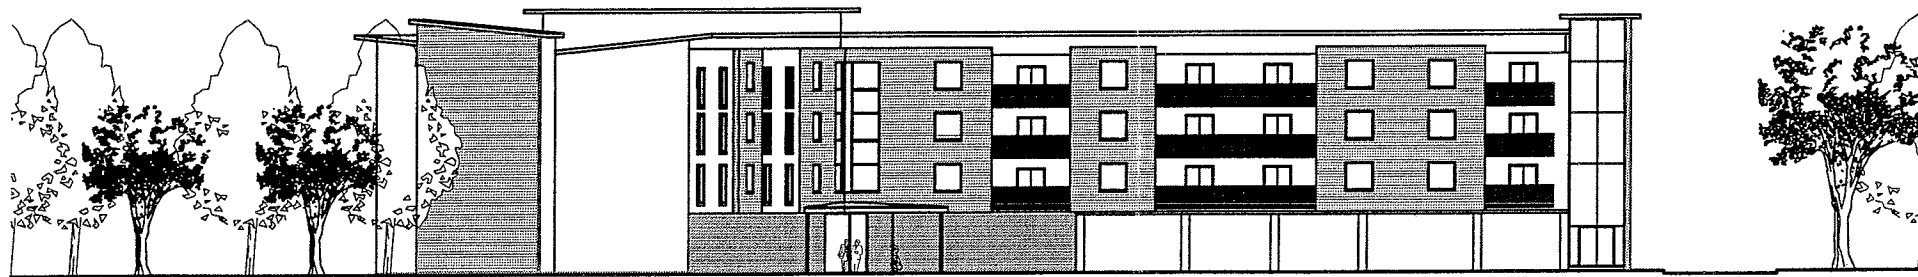


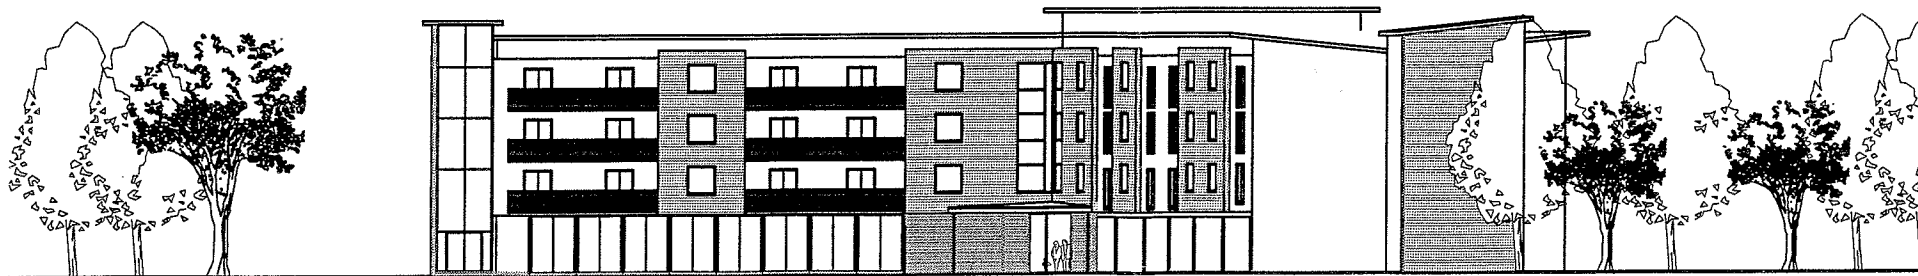ELEVATION FROM CAR PARK



ELEVATION FROM LANDSCAPED GARDEN


 
		Health & Safety Notes		Status PRELIMINARY NOT TO BE USED FOR CONSTRUCTION		Client STRATEGIC LAND PLANNING TRUST		Project CHERRY TREE GROVE/ CYMBELINE WAY COLCHESTER		 <small>DIP INSPIRE DESIGN LTD. 8 GOLDINGTON ROAD, BEDFORD, MK40 3JG          TEL: 01234 261 266 FAX: 01234 347 413          be.dip@dipinspiredesign.co.uk www.dipconsultants.co.uk          OFFICES ALSO AT: BRISTOL, CARDIFF, READING AND SHEFFIELD</small>	
		Do not scale. Work from figured dimensions only. Except where scaling for Town Planning purposes is a requirement. All dimensions to be checked on site prior to commencement of work or manufacturing. 100mm on Original		Scales 1:200		Signatures		Title TYPICAL ELEVATIONS			
REV	REVISION DESCRIPTION LINE	dd mm yy	Date	Original Size	A1	Author	Checker	Approver	Project No.	Drawing No.	Issue
Issue	Description			North		© Copyright reserved			E85	102	-

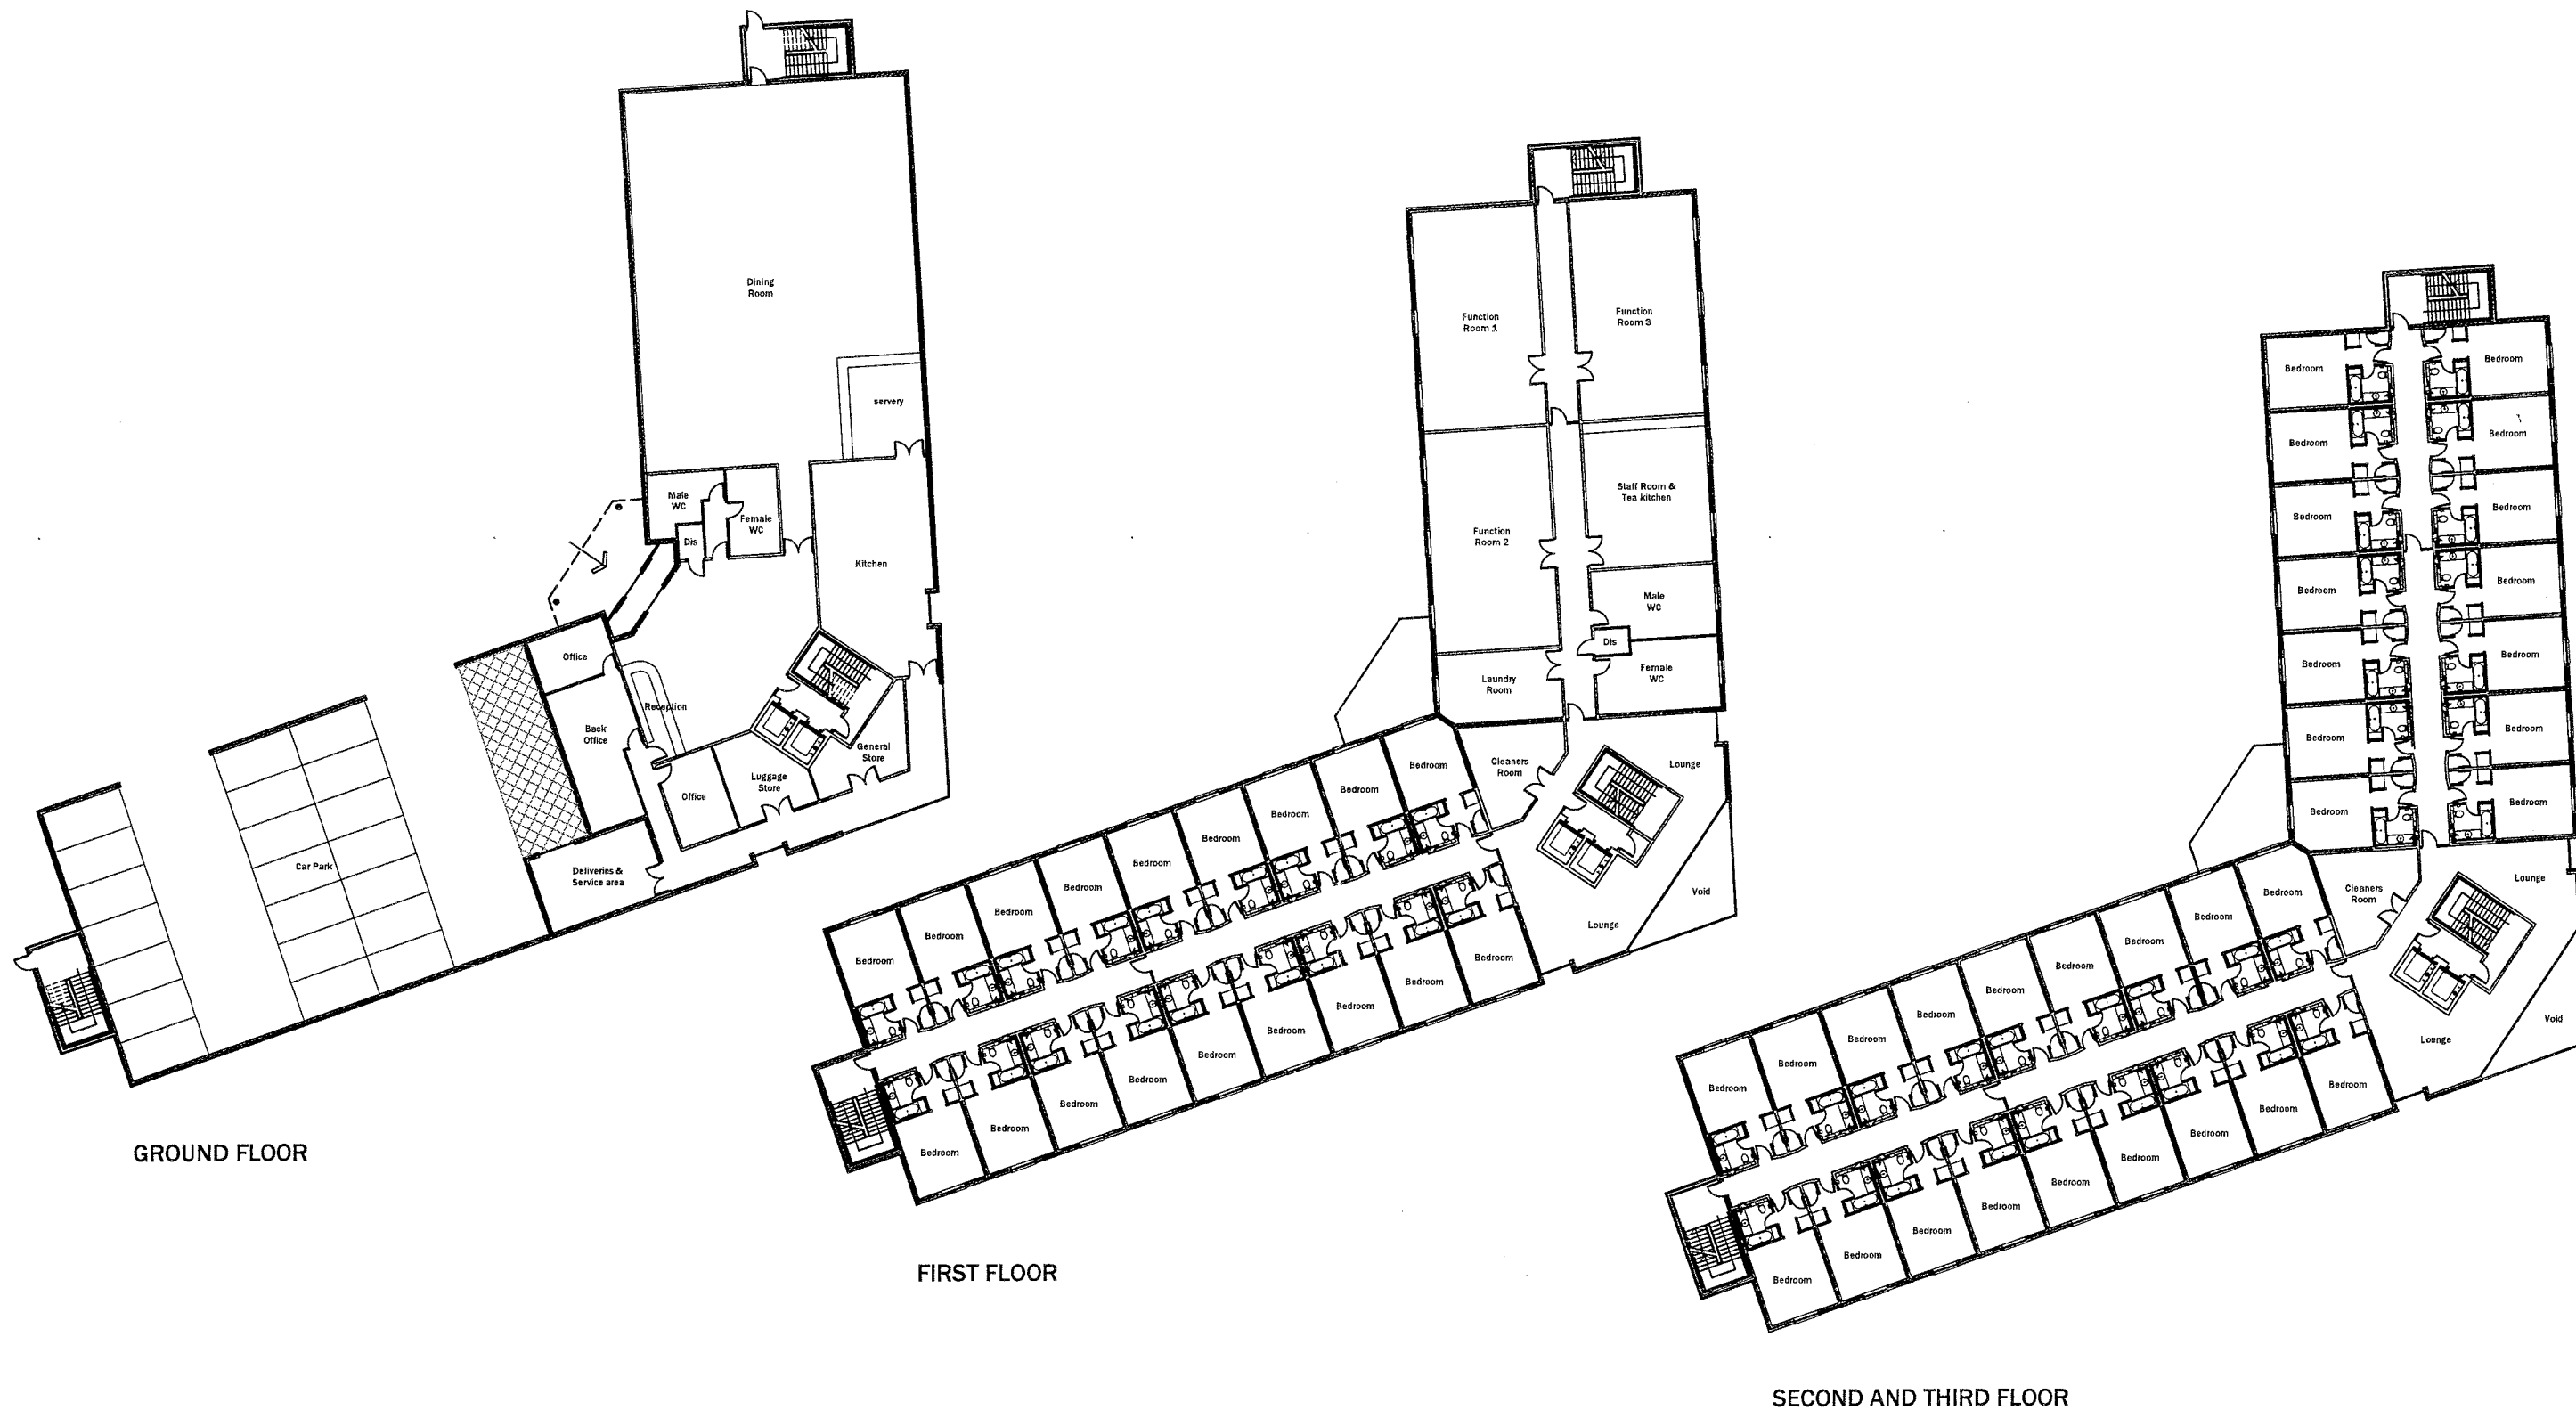

GROUND FLOOR

FIRST FLOOR

SECOND AND THIRD FLOOR

		Health & Safety Notes		Status <b>PRELIMINARY</b> NOT TO BE USED FOR CONSTRUCTION		Client STRATEGIC LAND PLANNING TRUST		Project CHERRY TREE GROVE/ CYMBELINE WAY COLCHESTER		 <small>dip INSISTS DESIGN LTD. 8 GOLDINGTON ROAD, BEDFORD, MK40 3JG          TEL: 01234 281 244 FAX: 01234 347 413          bedford@dipinsistsdesign.co.uk www.dipconsultants.co.uk          OFFICES ALSO AT: BRISTOL, CARDIFF, READING AND SHEFFIELD</small>	
		Do not scale. Work from figured dimensions only. Except where scaling for Town Planning purposes is a requirement. All dimensions to be checked on site prior to commencement of work or manufacturing. 100mm on Original		Scales 1:200		Signatures		Title TYPICAL FLOOR PLANS			
REV	REVISION DESCRIPTION LINE	dd mm yy	Date	Original Size	A1	Author	Checker	Approver	Project No.	Drawing No.	Issue
Issue	Description			North		Copyright reserved			E85	101	-