


This documentation is confidential to Whitbread PLC and as such this document (and its contents) should be treated with the utmost care and consideration and in no circumstances should it be disclosed, distributed, published or copied (whether in whole or in part) without the prior written consent of Whitbread PLC. Confidential information must not be disclosed outside of Whitbread.

NOTES
 All dimensions to be checked on site and any discrepancies reported prior to commencement of work. Do not scale from this drawing.
 If in doubt ask.



REV	MOD NOTES	MOD DATE	BY
-----	-----------	----------	----

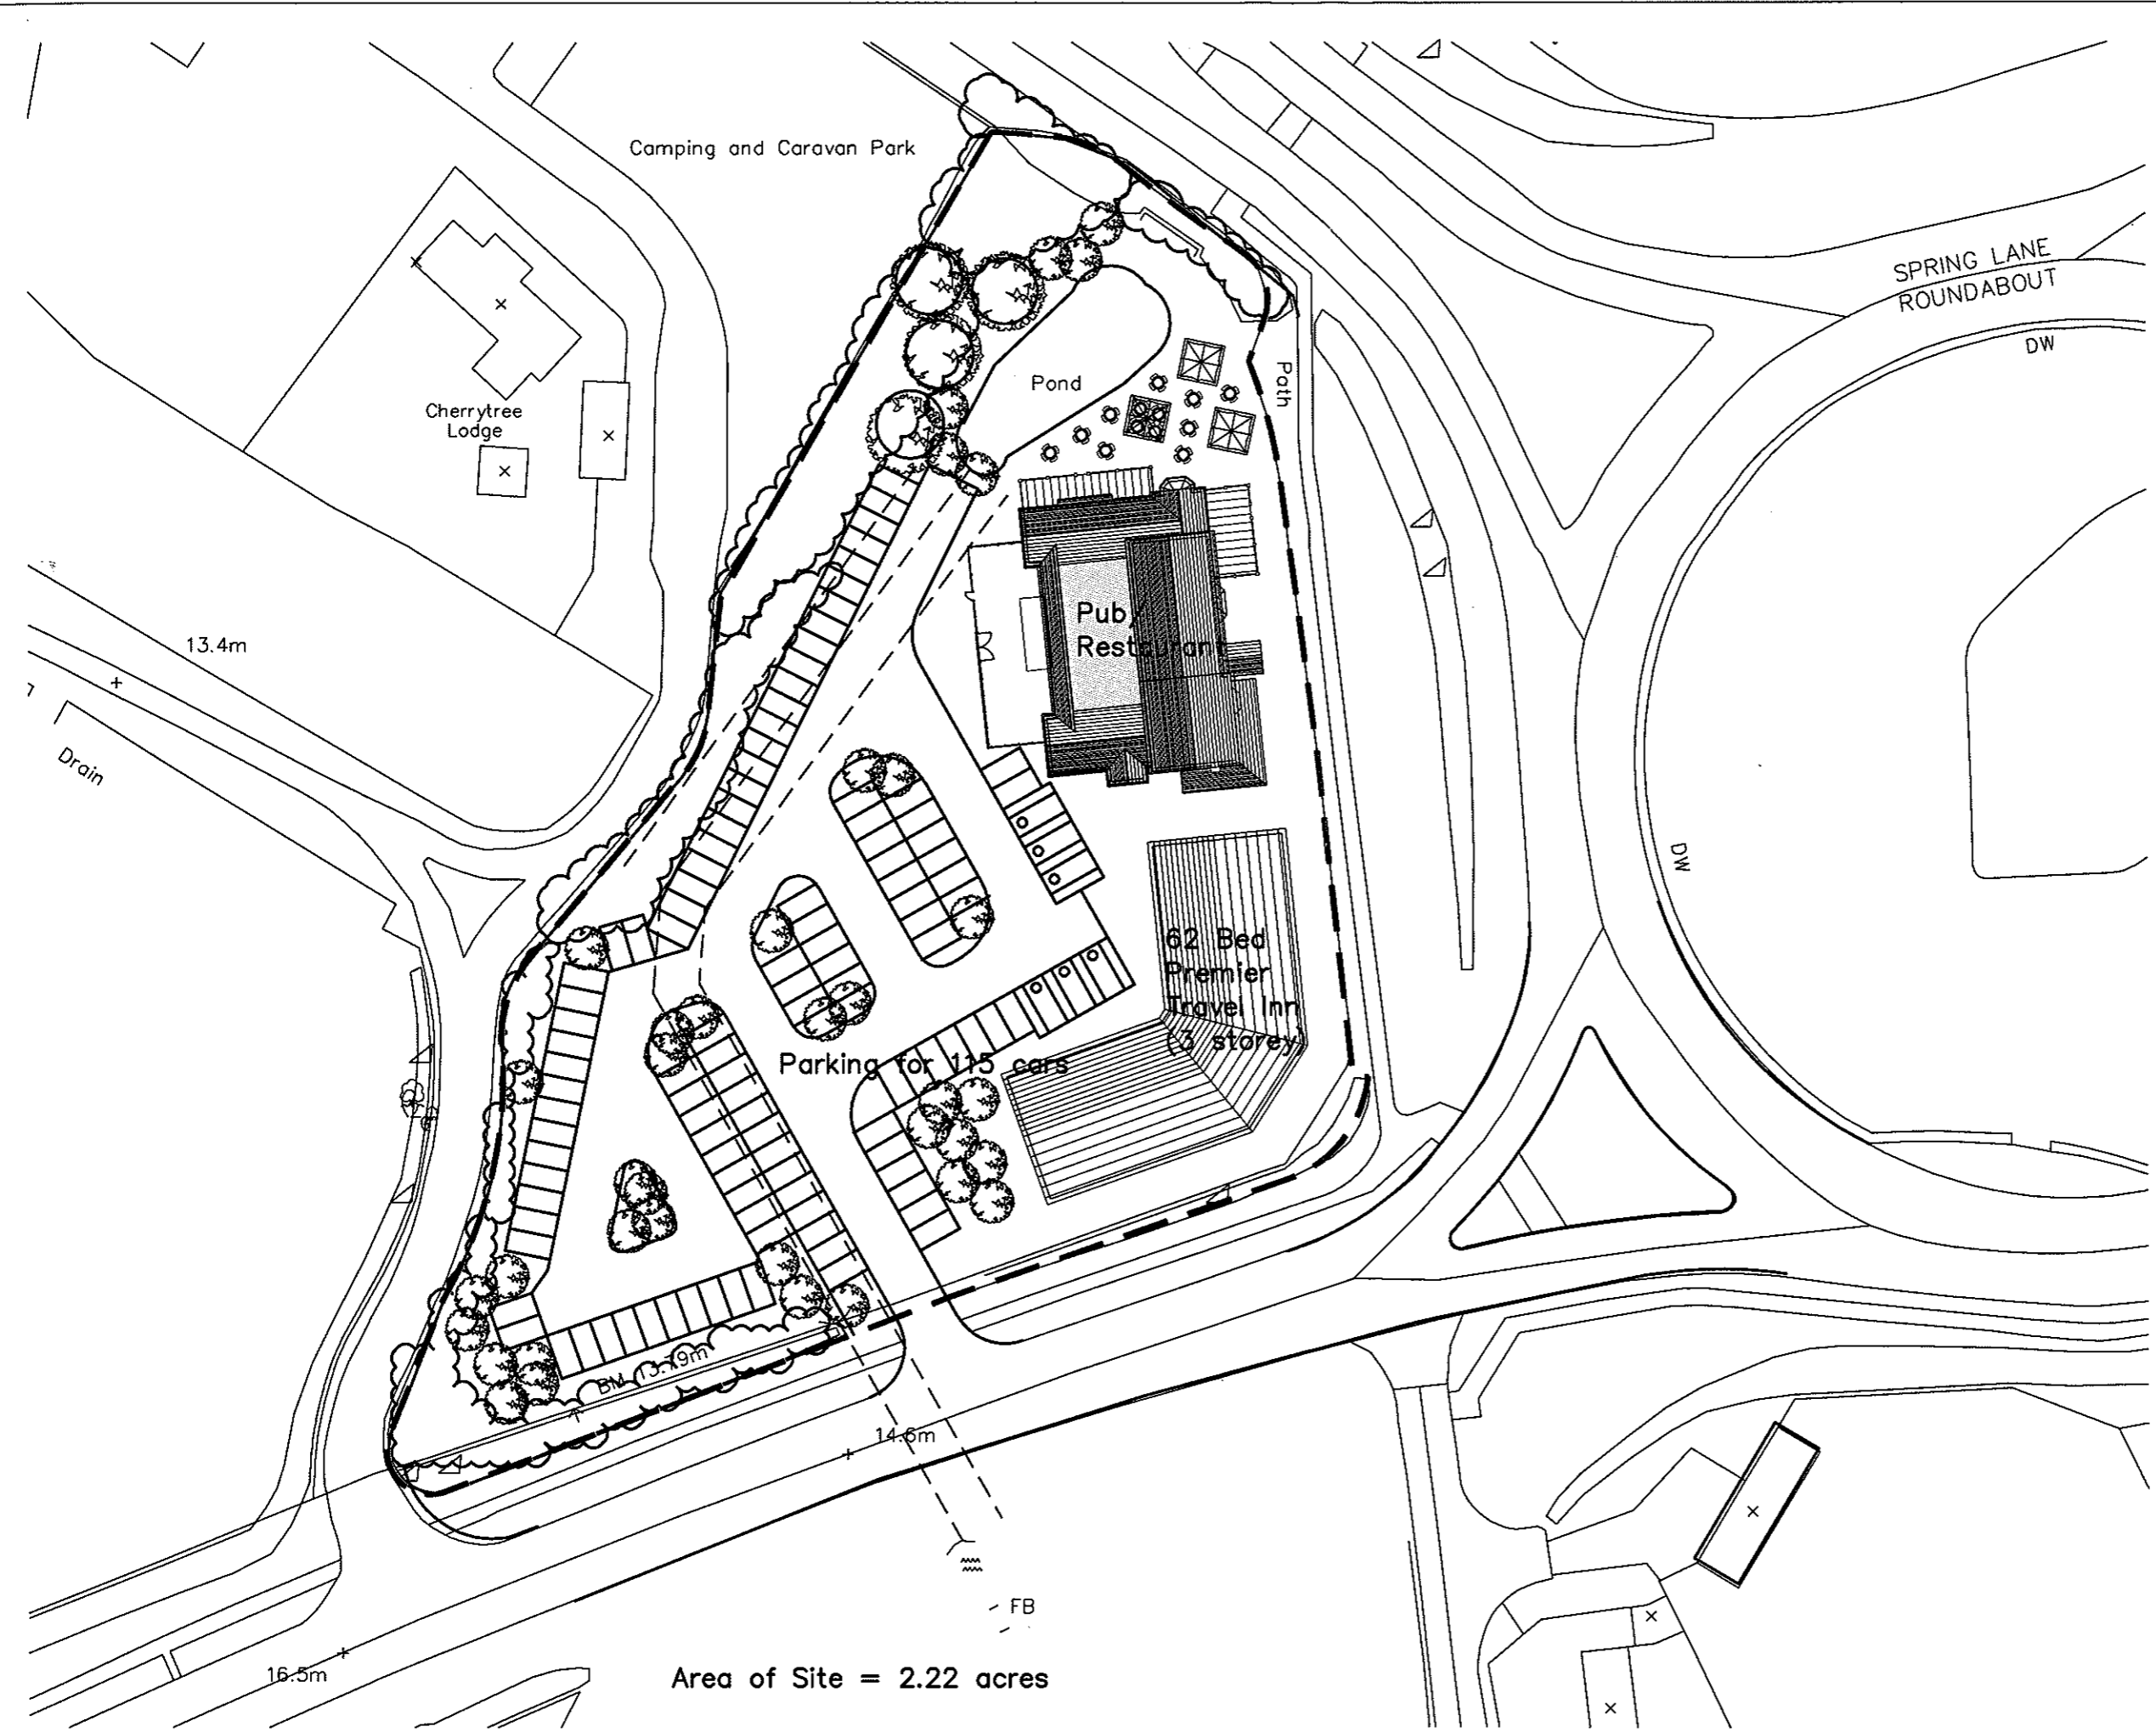

enjoy! whitbread
 WHITBREAD RESTAURANTS
 WHITBREAD COURT
 PO BOX 777
 DUNSTABLE LU5 5XG
 alison.lindsay@whitbread.com
 tel. 01582 424200
 fax.01582 844844

Job Title **Pub/Restaurant & 62 Bed Premier Travel Inn Cherry Tree Grove Calchester**


Drawing Title
Site Plan 1

Scale **1 : 500** Sheet **A2**
 Date **29.4.07** Drawn by **AML**

Dwg. No. **2007/xx/01** Rev.

REV	REVISION DESCRIPTION LINE	Date	Description	Health & Safety Notes
				Do not scale. Work from figured dimensions only. Except where scaling for Town Planning purposes is a requirement. All dimensions to be checked on site prior to commencement of work or manufacturing.
				Status: PRELIMINARY NOT TO BE USED FOR CONSTRUCTION Client: STRATEGIC LAND PLANNING TRUST Project: CHERRY TREE GROVE/ CYMBELINE WAY COLCHESTER This: TYPICAL FLOOR PLANS
				Scales: 1:200 Original Size: A1 North:  Author: _____ Checker: _____ Approver: _____ Copyright reserved
				Project: CHERRY TREE GROVE/ CYMBELINE WAY COLCHESTER Strategic Land Planning Trust 27/MAY/2007 2:59 AM Project No. E85 Drawing No. 101 


GROUND FLOOR

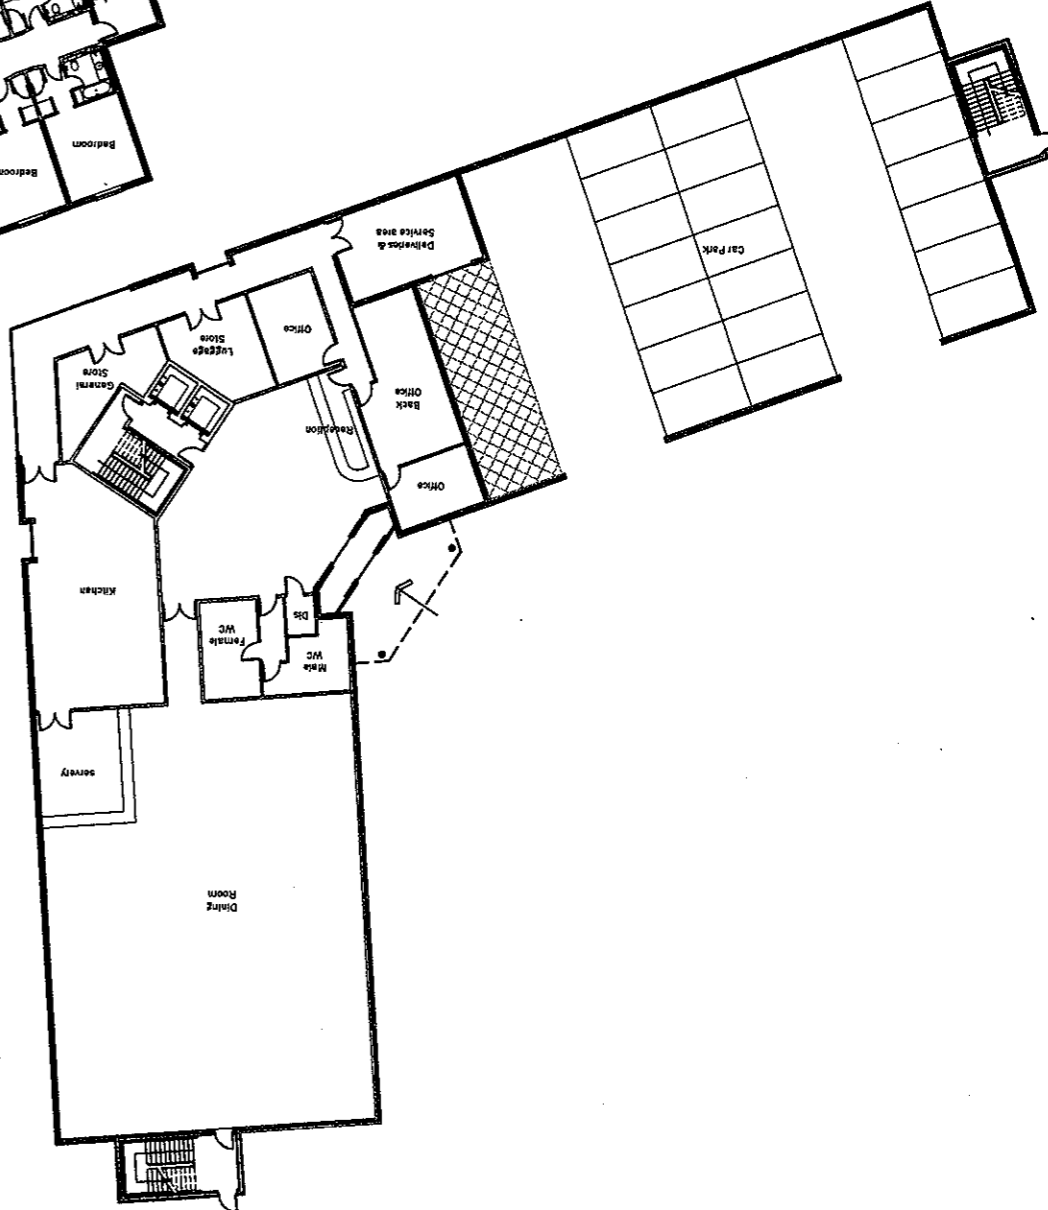


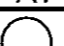
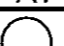
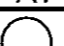
FIRST FLOOR



SECOND AND THIRD FLOOR

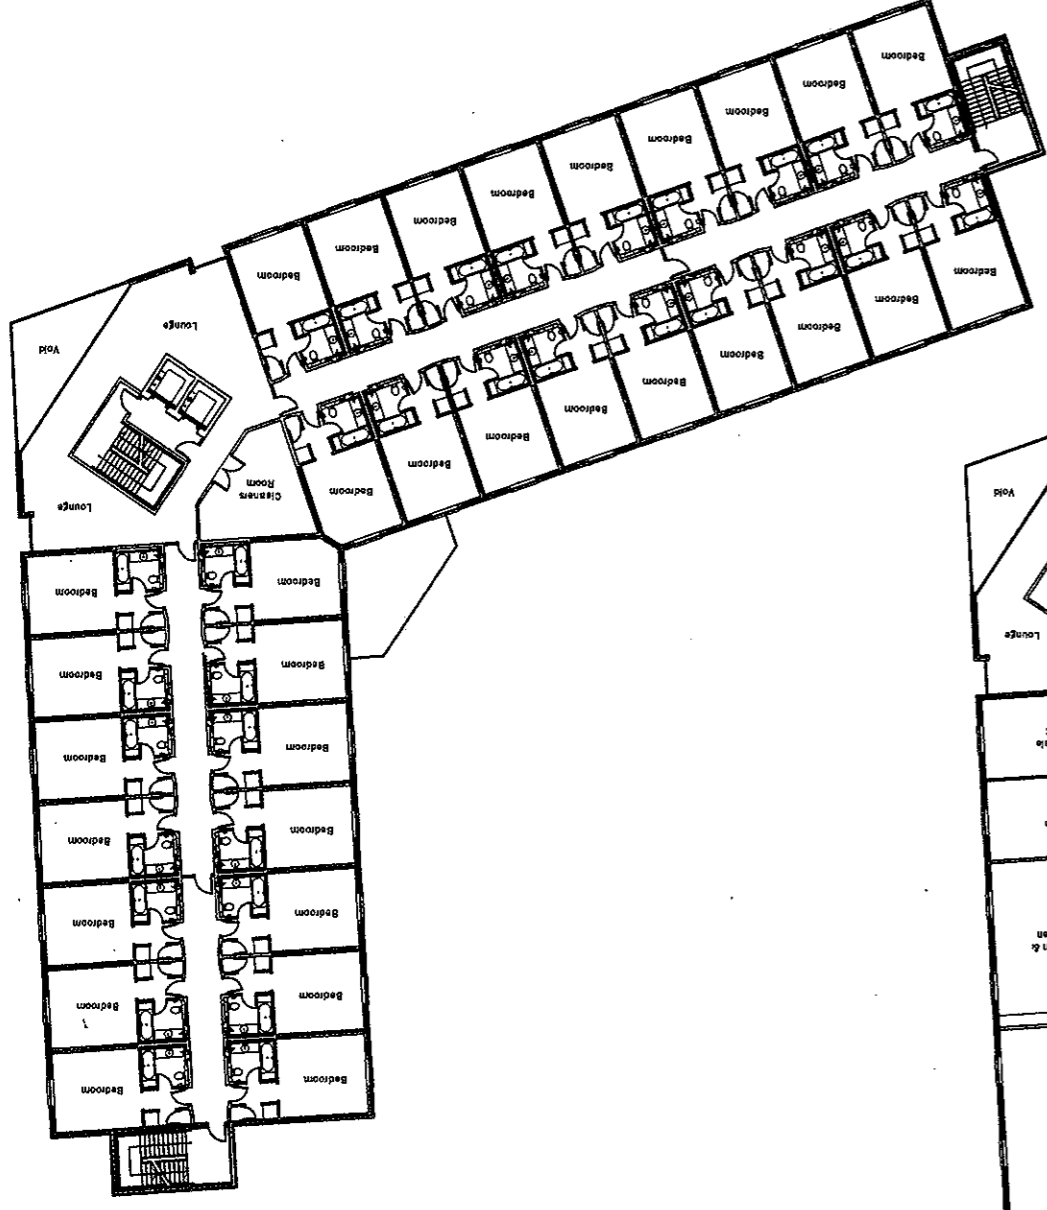



		Health & Safety Notes		Status PRELIMINARY NOT TO BE USED FOR CONSTRUCTION		Client		Project		 <small>dip design</small> DIP INTERIORS DESIGN LTD, 8 GOSWORTH ROAD, BEDFORD, MK40 3EG TEL: 01294 241 246 FAX: 01294 347 413 bedford@dipinteriorsdesign.co.uk www.dipinteriors.co.uk OFFICES ALSO AT: BRISTOL, CARDIFF, READING AND SHREVELEY																											
				Scales NTS		STRATEGIC LAND PLANNING TRUST		CHERRY TREE GROVE/ CYMBELINE WAY COLCHESTER																													
<table border="1"> <tr> <td>REV</td> <td>REVISION DESCRIPTION LINE</td> </tr> <tr> <td>ISSUE</td> <td>Description</td> </tr> </table>		REV	REVISION DESCRIPTION LINE	ISSUE	Description	<table border="1"> <tr> <td>do not scale</td> <td>Do not scale. Work from figured dimensions only. Except where scaling for Town Planning purposes is a requirement. All dimensions to be checked on site prior to commencement of work or manufacturing.</td> </tr> <tr> <td>Date</td> <td>100mm on Original</td> </tr> </table>		do not scale	Do not scale. Work from figured dimensions only. Except where scaling for Town Planning purposes is a requirement. All dimensions to be checked on site prior to commencement of work or manufacturing.		Date	100mm on Original	<table border="1"> <tr> <td>Original Size</td> <td>A1</td> <td>Author</td> <td>Signatures</td> </tr> <tr> <td>North</td> <td></td> <td>Checker</td> <td></td> </tr> <tr> <td></td> <td></td> <td>Approver</td> <td></td> </tr> <tr> <td></td> <td></td> <td colspan="2">Copyright reserved</td> </tr> </table>		Original Size	A1	Author	Signatures	North		Checker				Approver				Copyright reserved		<table border="1"> <tr> <td>Project No.</td> <td>Drawing No.</td> <td>Issue</td> </tr> <tr> <td>E85</td> <td>103</td> <td>-</td> </tr> </table>		Project No.	Drawing No.	Issue	E85	103
REV	REVISION DESCRIPTION LINE																																				
ISSUE	Description																																				
do not scale	Do not scale. Work from figured dimensions only. Except where scaling for Town Planning purposes is a requirement. All dimensions to be checked on site prior to commencement of work or manufacturing.																																				
Date	100mm on Original																																				
Original Size	A1	Author	Signatures																																		
North		Checker																																			
		Approver																																			
		Copyright reserved																																			
Project No.	Drawing No.	Issue																																			
E85	103	-																																			